

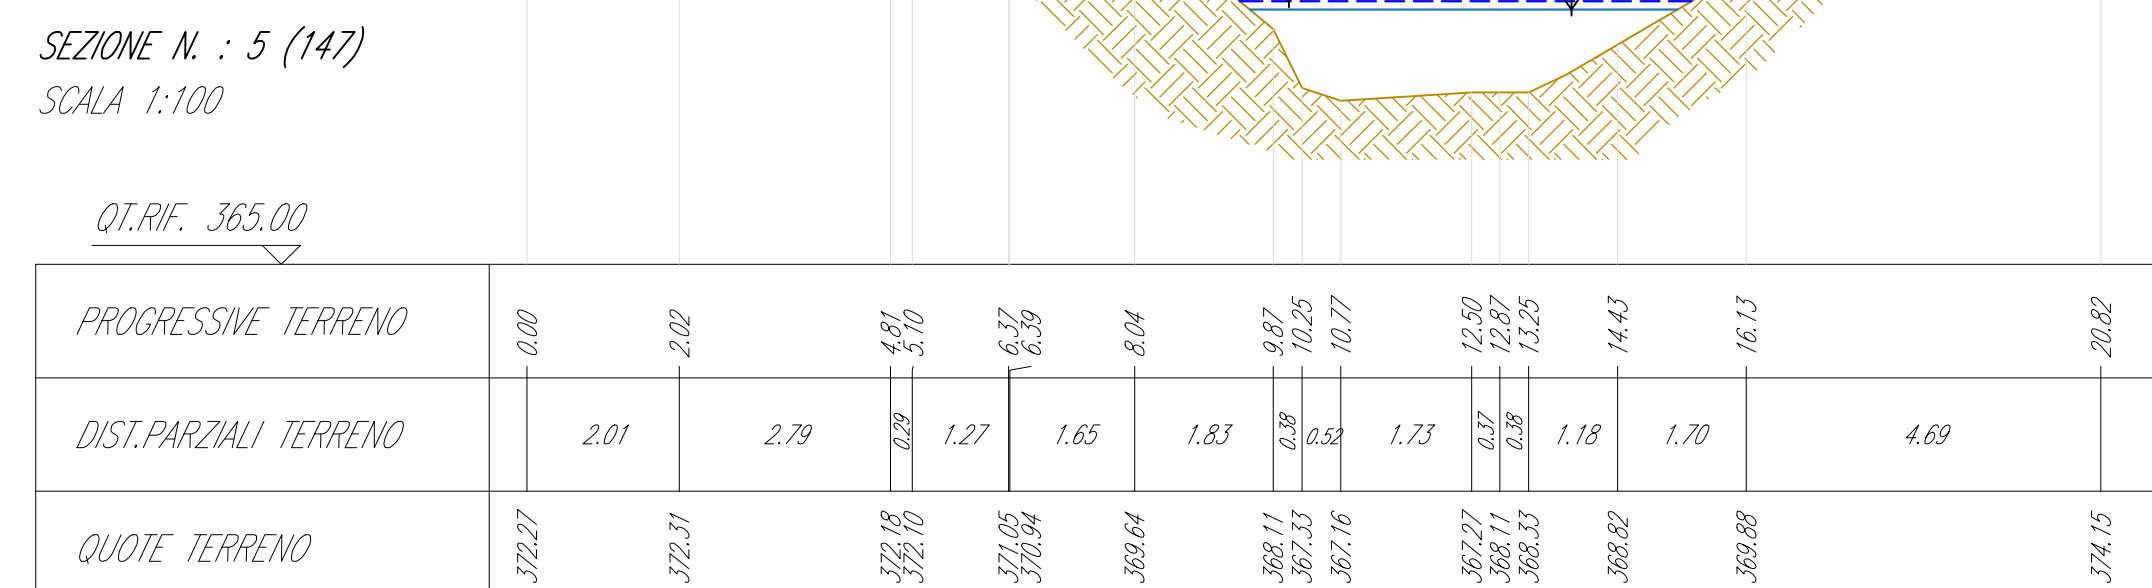
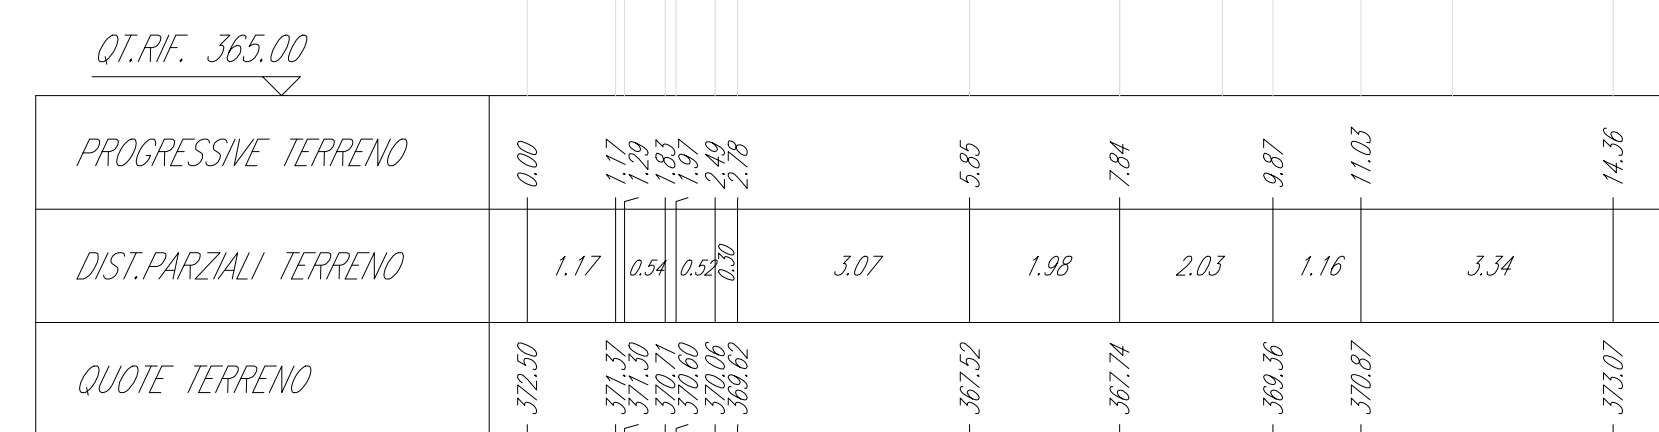


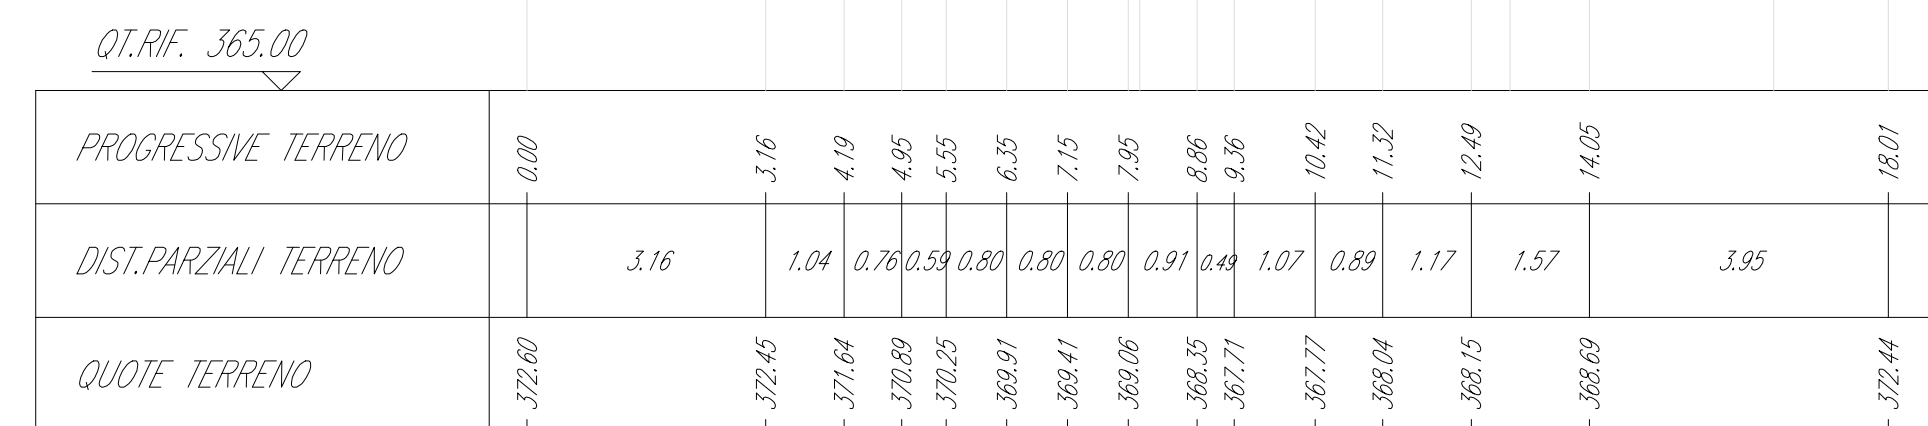

SEZIONE N. : 6 (133)
SCALA 1:100

QT. RIF. 365.00


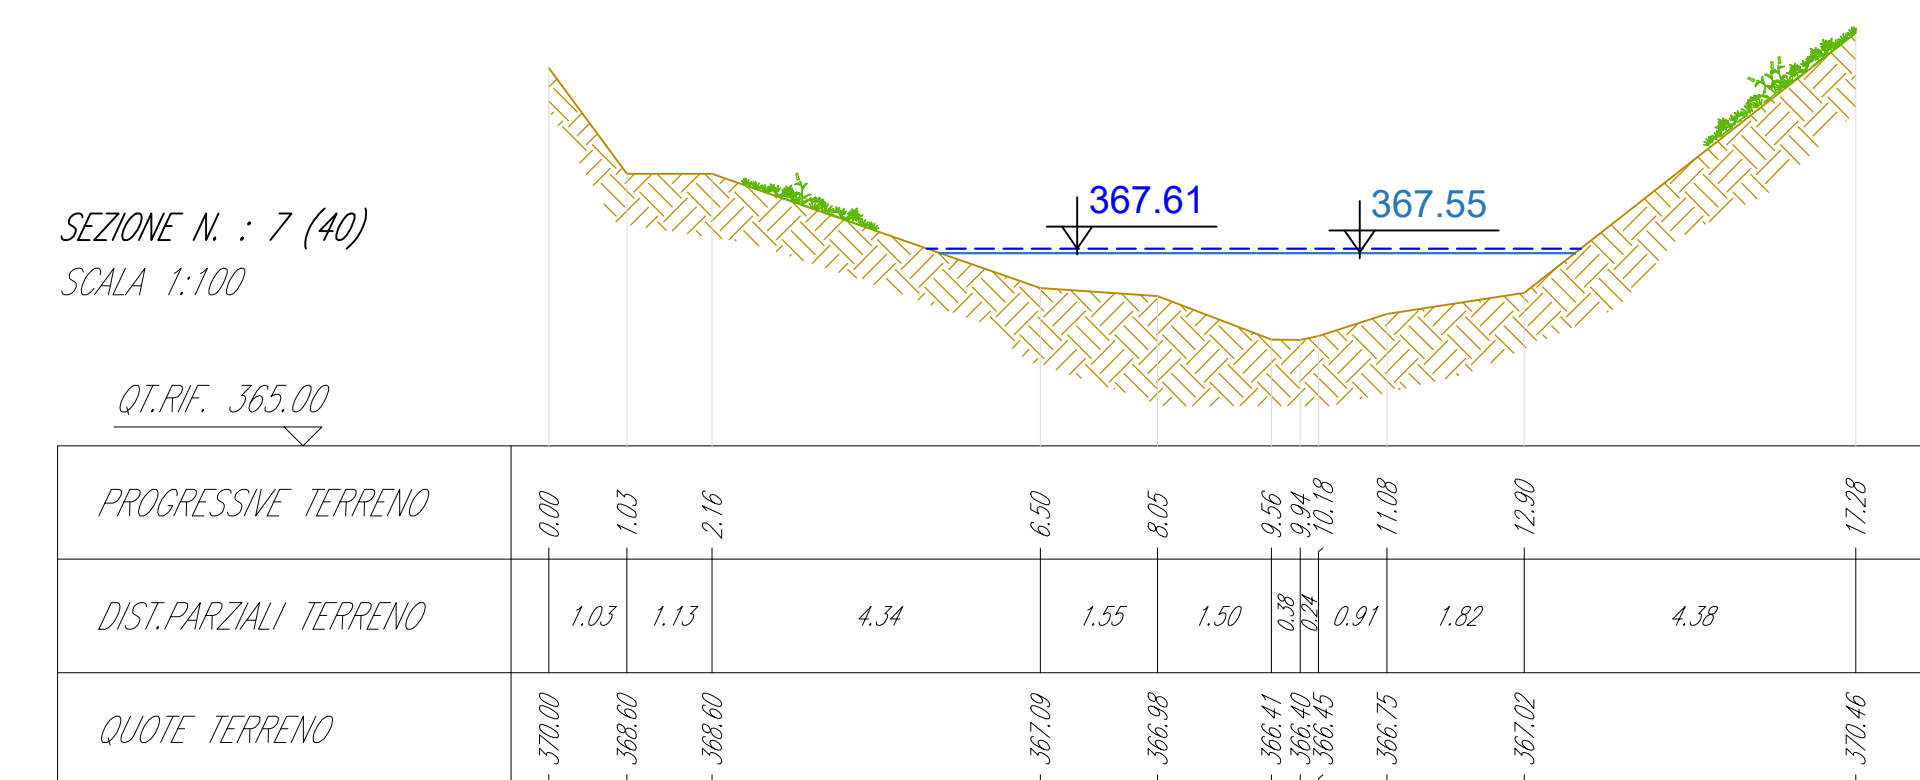

ELABORATO
2.3